
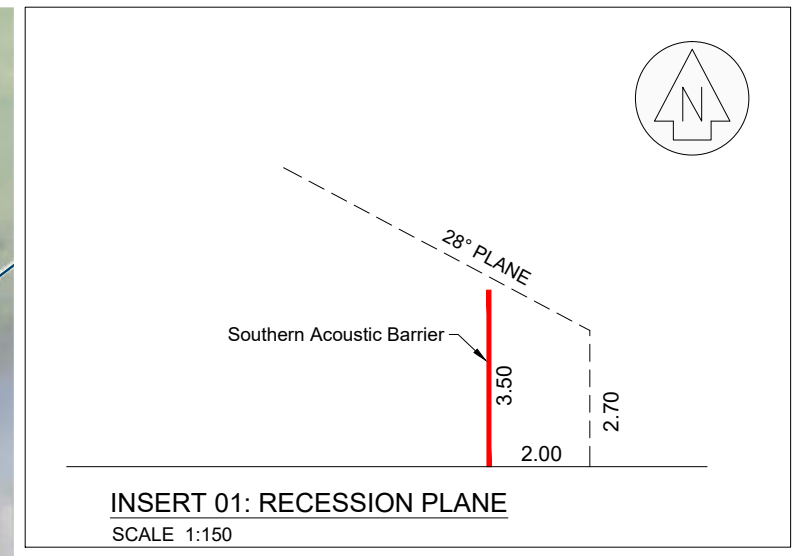


APPENDIX X

FRONT ENTRANCE ACOUSTIC BARRIERS & RECESSION PLANE

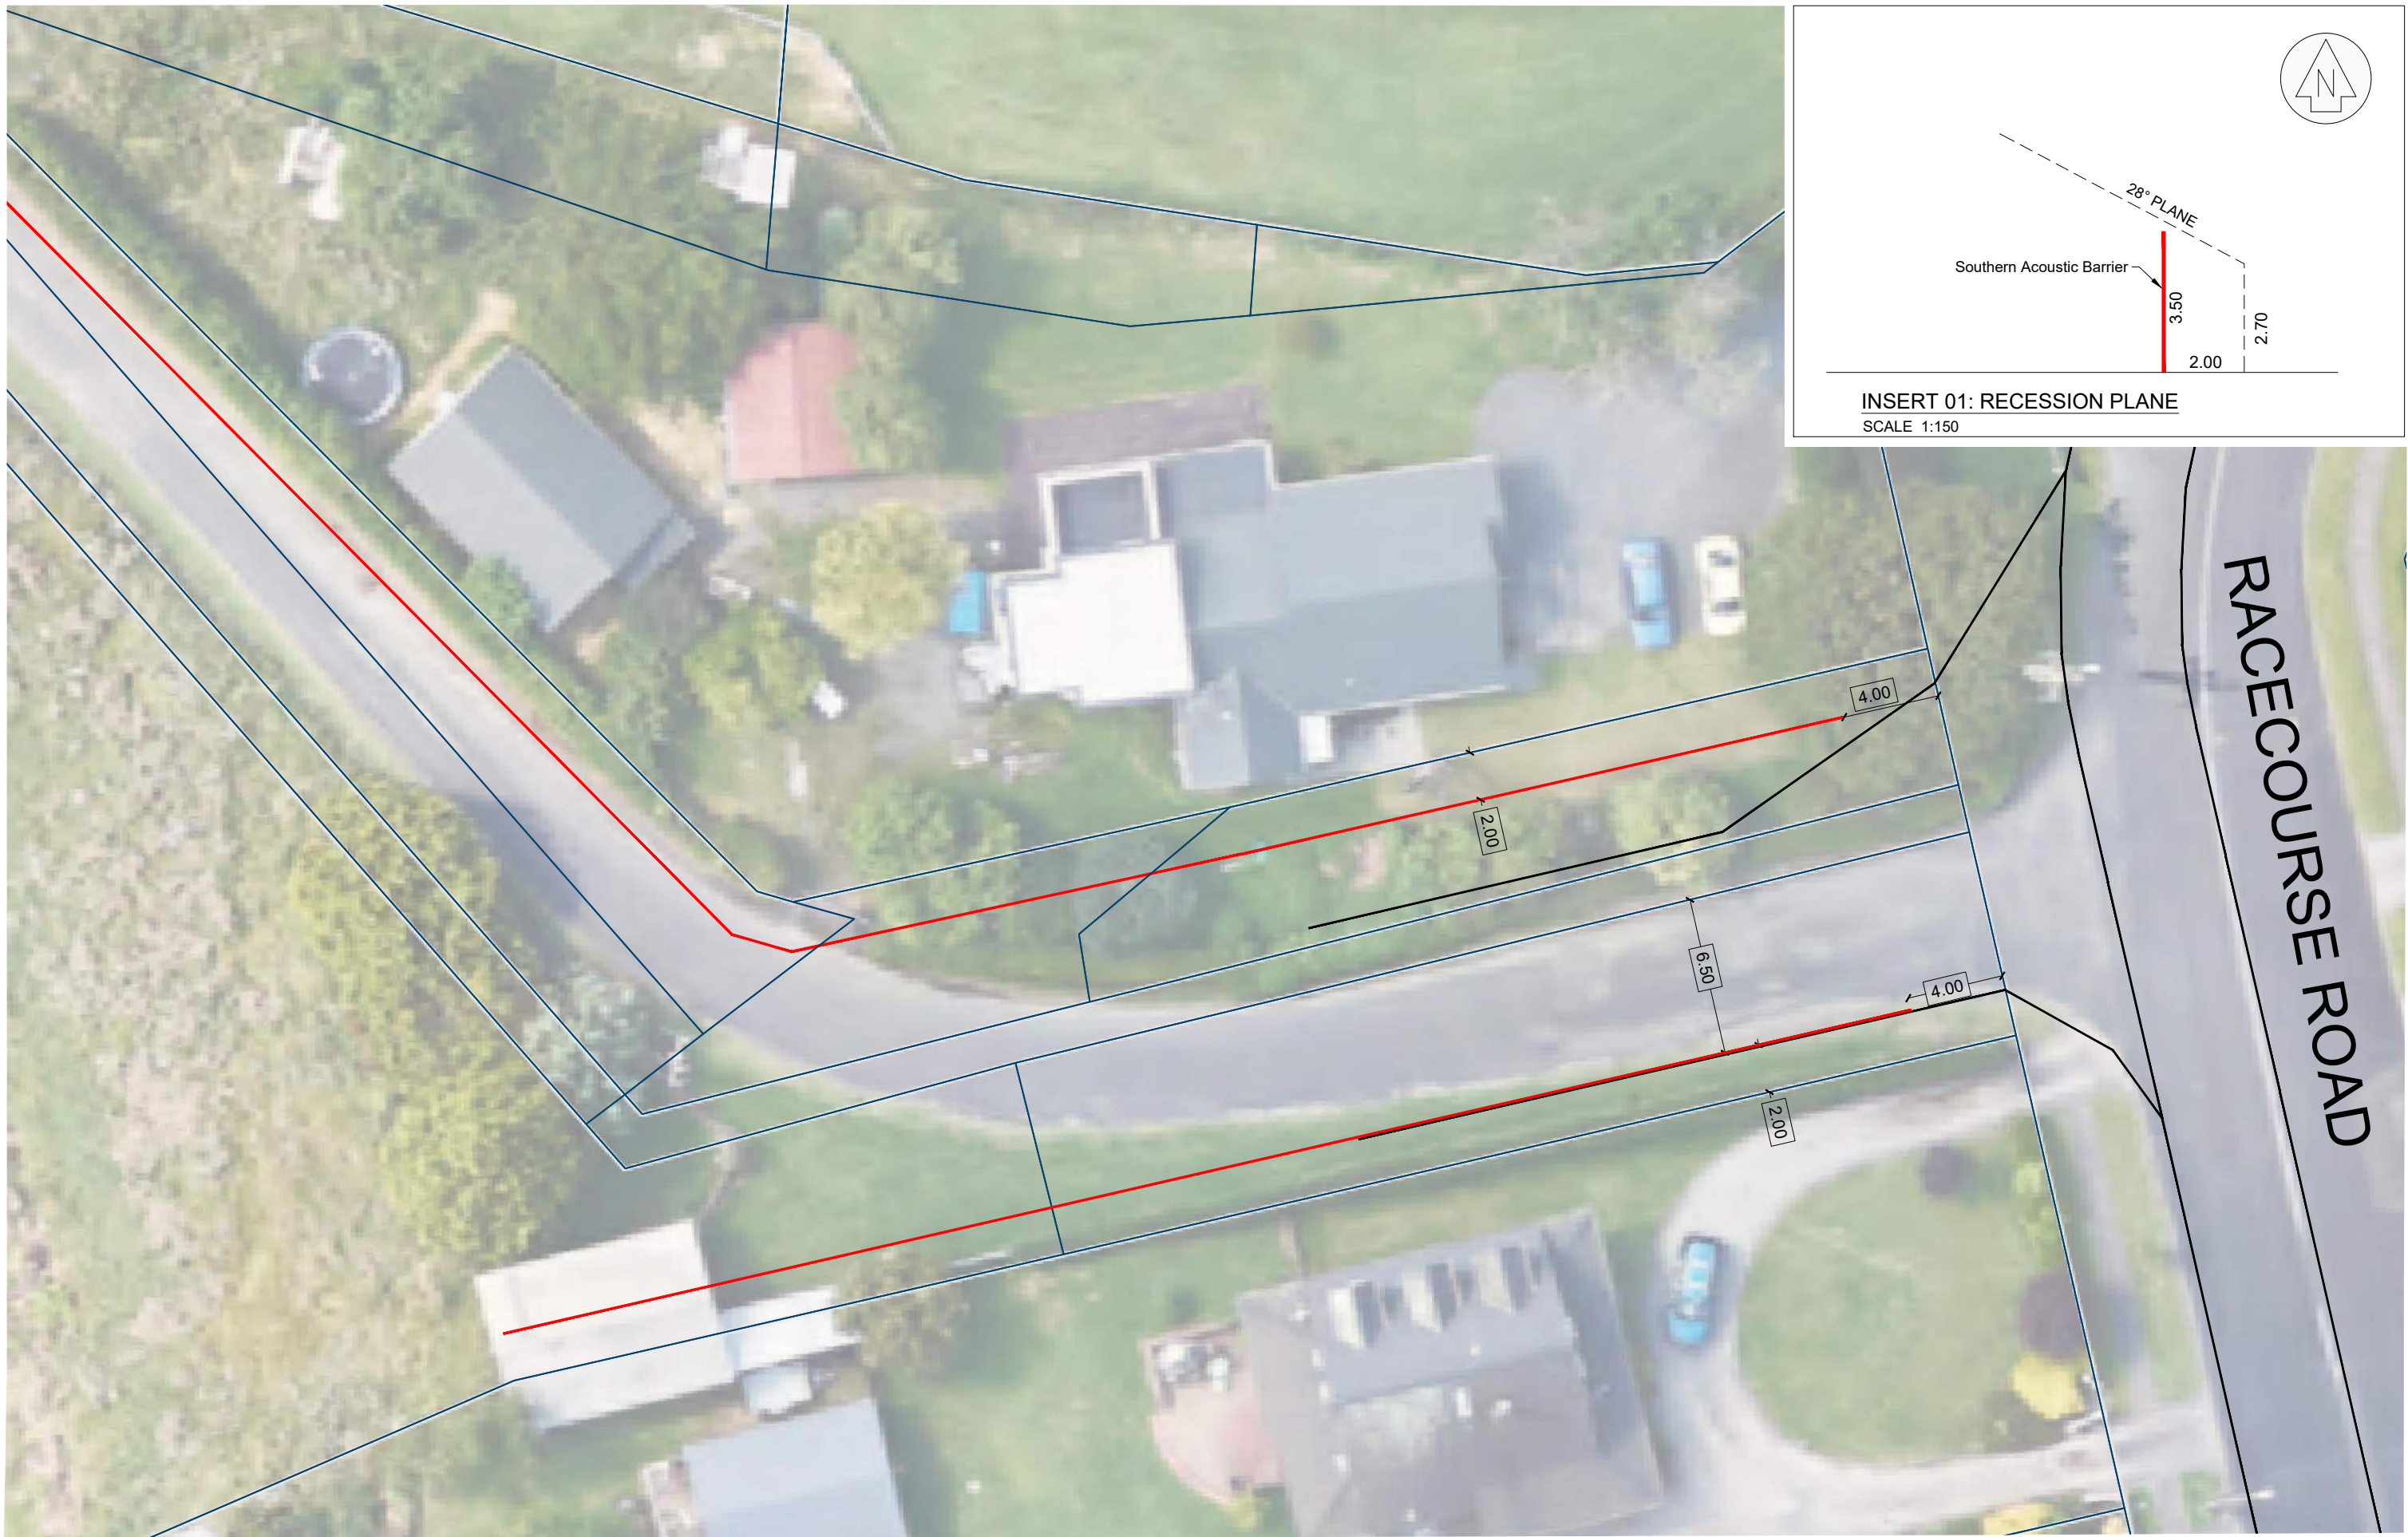

CLIENT	NOTES	PROJECT SITE PLAN OF ACOUSTIC BARRIERS	ISS.	DATE	REVISIONS	SURVEY	DRAWN	CHECKED	DATE	
						SCALE (A3)	SCALE (A1)	TERRA REF :		
		PAEWIRA				WPJ	CD	22/11/2021		
						1:250	1:125	Sheet 1 of 1		
						DRAWING No.		16896.05		

terra
CONSULTANTS

Waikato Office:
07 850 6331
Level 13, Tower Building,
48 Ward Street, Hamilton
PO BOX 5028, Frankton, Hamilton 3242
Email: terra@terragroup.co.nz | Web: www.terragroup.co.nz
DRAWINGS ARE COPYRIGHT AND PROPERTY OF TERRA CONSULTANTS