
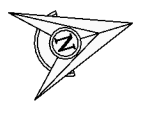


Appendix D

Site Plan

100mm
SCALE FOR VALIDATING SIZE OF A3 PLOT ONLY

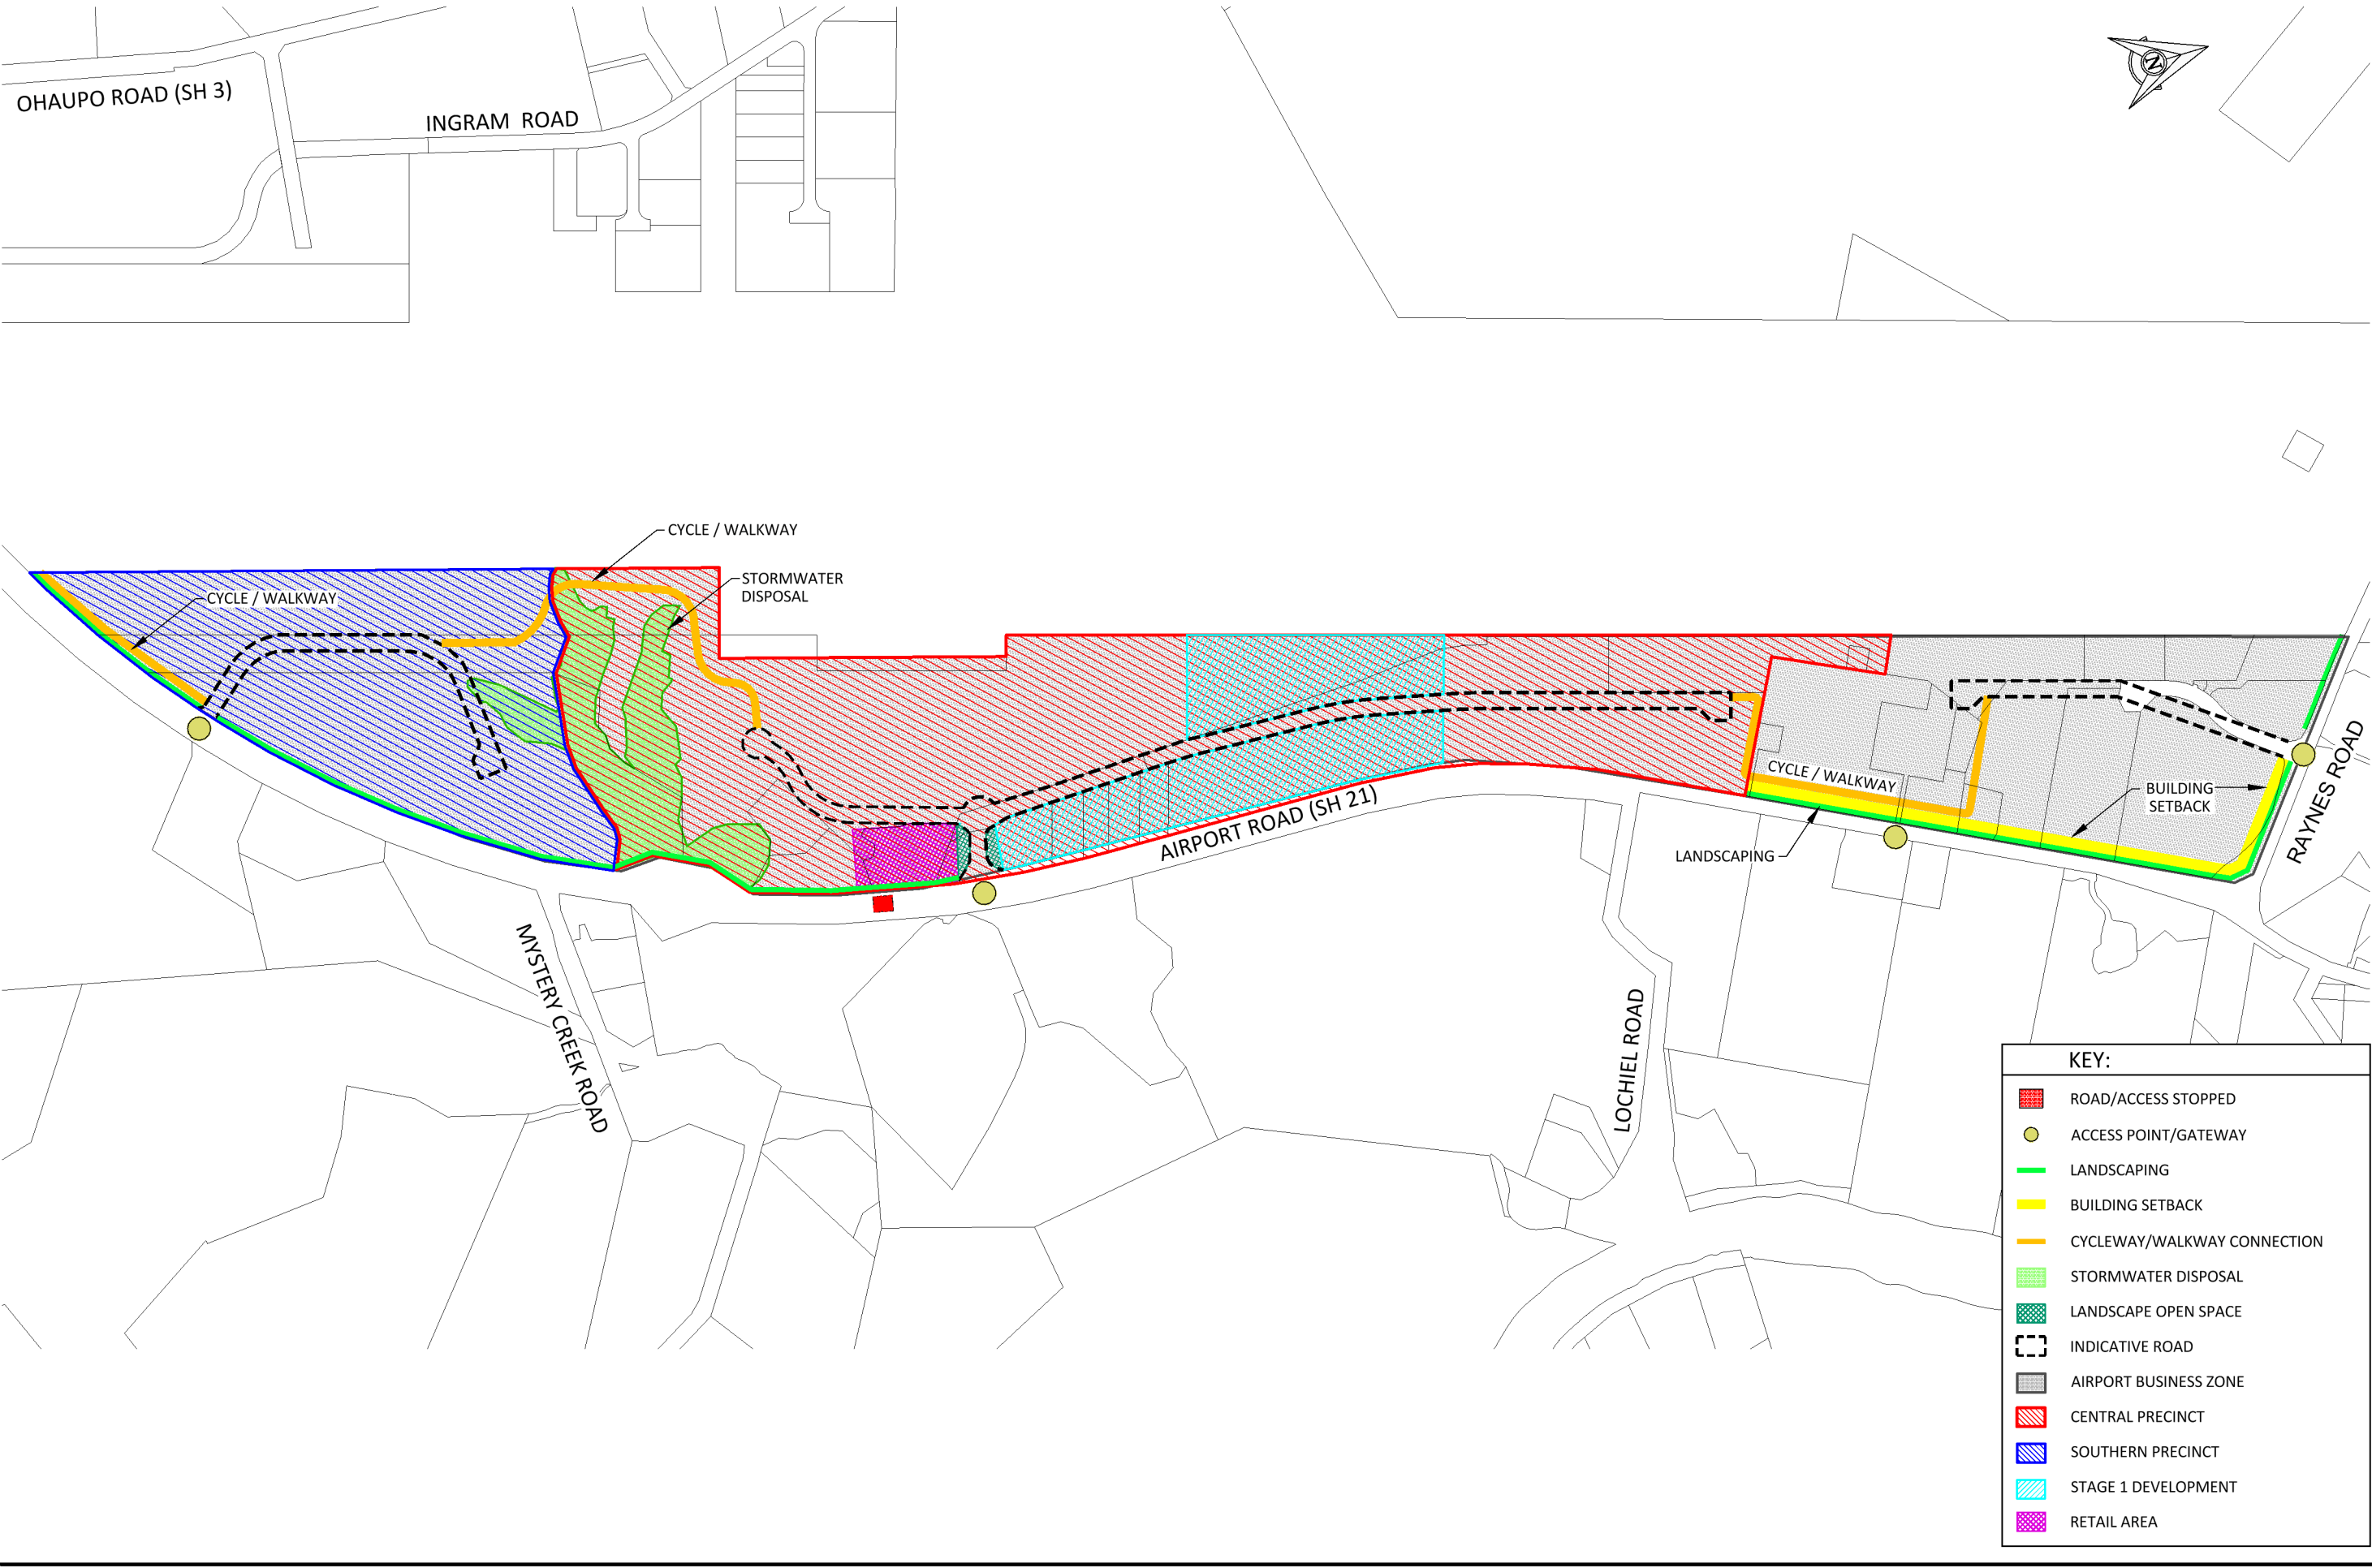

KEY:

- ROAD/ACCESS STOPPED
- ACCESS POINT/GATEWAY
- LANDSCAPING
- BUILDING SETBACK
- CYCLEWAY/WALKWAY CONNECTION
- STORMWATER DISPOSAL
- LANDSCAPE OPEN SPACE
- INDICATIVE ROAD
- AIRPORT BUSINESS ZONE
- CENTRAL PRECINCT
- SOUTHERN PRECINCT
- STAGE 1 DEVELOPMENT
- RETAIL AREA

K:\144380 Titanium Park Ltd (WRAU)\04 East Side Plan Change\Drawings\144380_04_0103.dwg 23/4/2018 3:46 p.m. hvelldermoth

| | | | | | | | | | |
|----------|------------|-----------------------|---------------|-------|----|----------|----|-------------------|---|
| | | | | | | | | | |
| Designed | - | Checked | KD | Drawn | HW | Approved | - | mx model version: | |
| Date | 23.04.2018 | Issue/revision detail | INITIAL ISSUE | By | HW | Chk | KD | Appr | - |



CLIENT
WAIKATO REGIONAL AIRPORT LTD & TITANIUM PARK LTD

PROJECT
EAST SIDE ACCESS PLAN CHANGE

DRAWING
SITE PLAN

| | |
|--------------------------|----------------|
| PRELIMINARY | |
| DATE | 23.04.2018 |
| SCALE (ORIGINAL SIZE A3) | 1:8,000 |
| DRAWING NUMBER | 144380_04_0103 |
| REVISION | A |