


Appendix S8 – Ōhaupo South Structure Plan

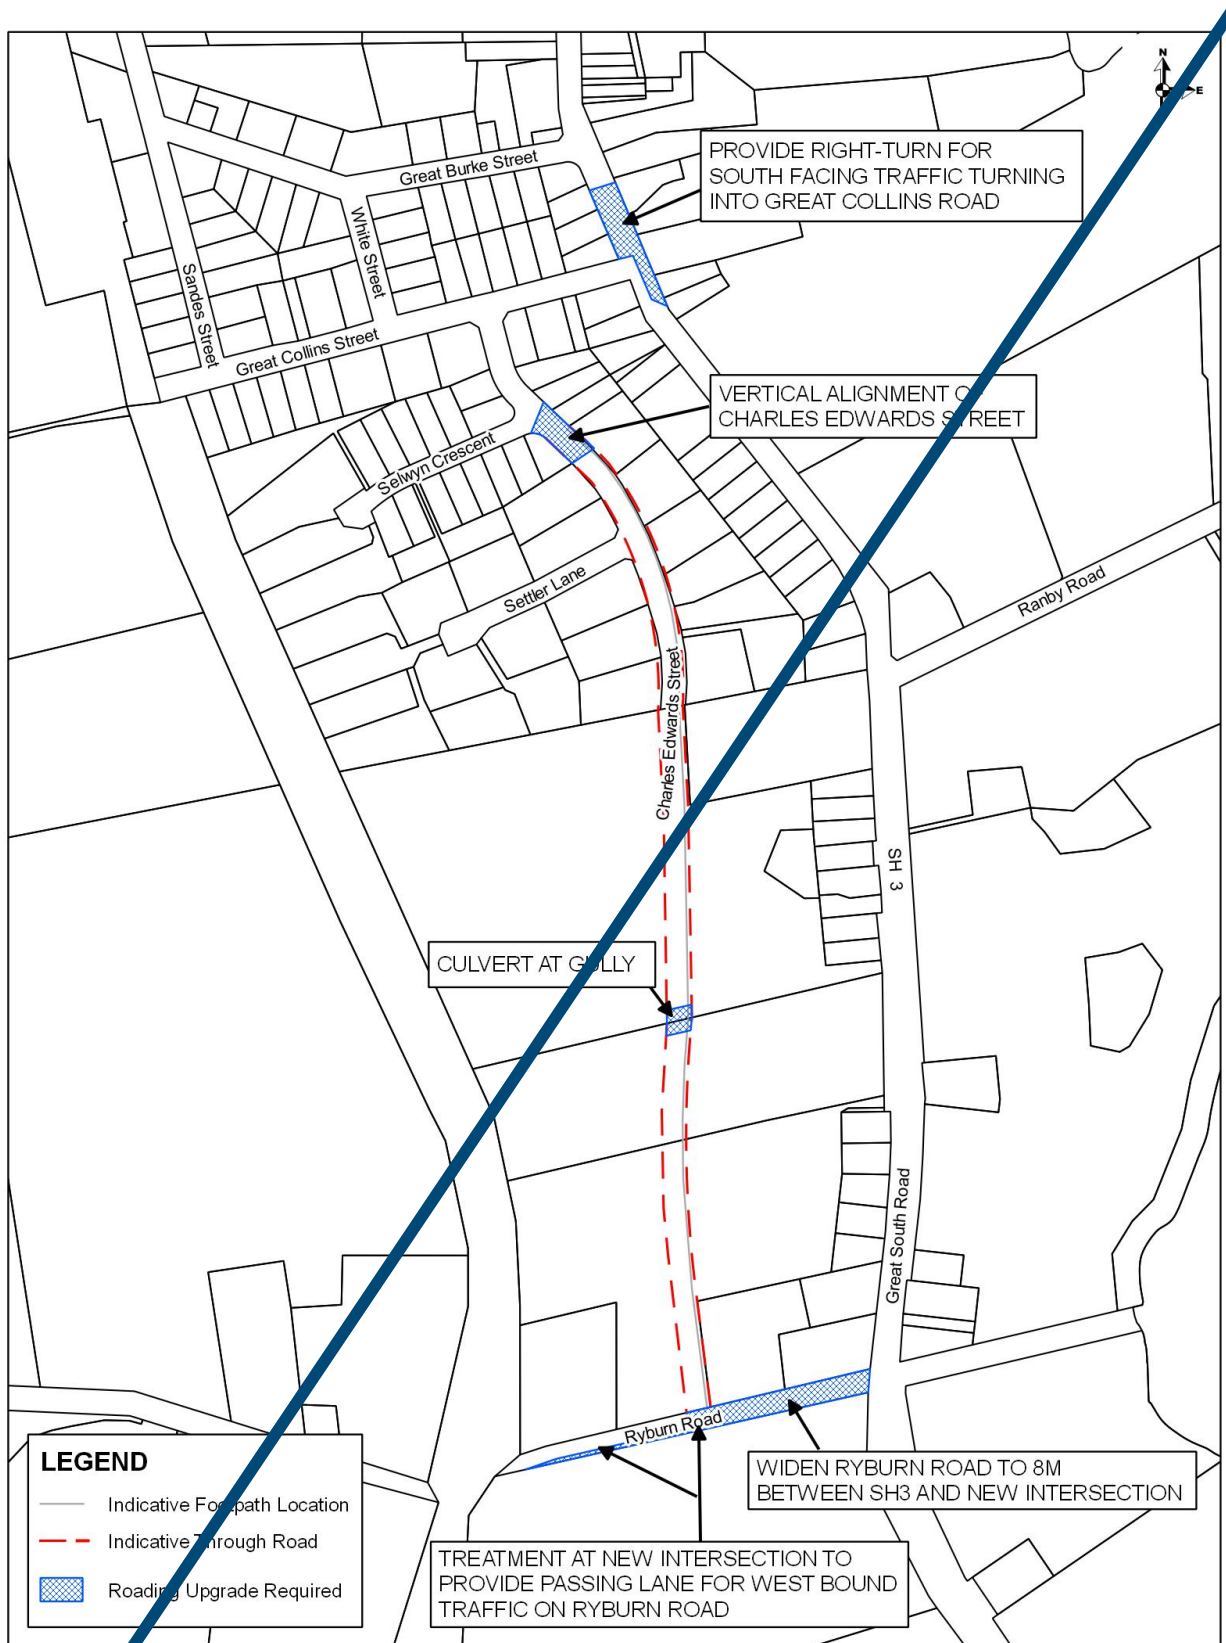

**DRAWING 3.1 - CONCEPT PLAN
ROADING LAYOUT**






COPYRIGHT © WAIPA DISTRICT COUNCIL
CADASTRAL INFORMATION DERIVED FROM LAND INFORMATION
NEW ZEALAND'S DIGITAL CORE RECORD SYSTEM (CRS).
CROWN COPYRIGHT RESERVED.

Scale at A4 1:5,000 Print Date 28/02/2014



LEGEND

-  Existing low-lying areas and Peat (indicative location)
-  Existing ponding, overland flowpaths and springs (indicative location)
-  Existing Eastern Railway Drain


**DRAWING 4.1 - CONCEPT PLAN
STORMWATER MANAGEMENT LAYOUT**



COPYRIGHT © WAIPA DISTRICT COUNCIL
CADASTRAL INFORMATION DERIVED FROM LAND INFORMATION
NEW ZEALAND'S DIGITAL CORE RECORD SYSTEM (CRS).
CROWN COPYRIGHT RESERVED.

Scale at A4
1:5,000

Print Date
28/02/2014

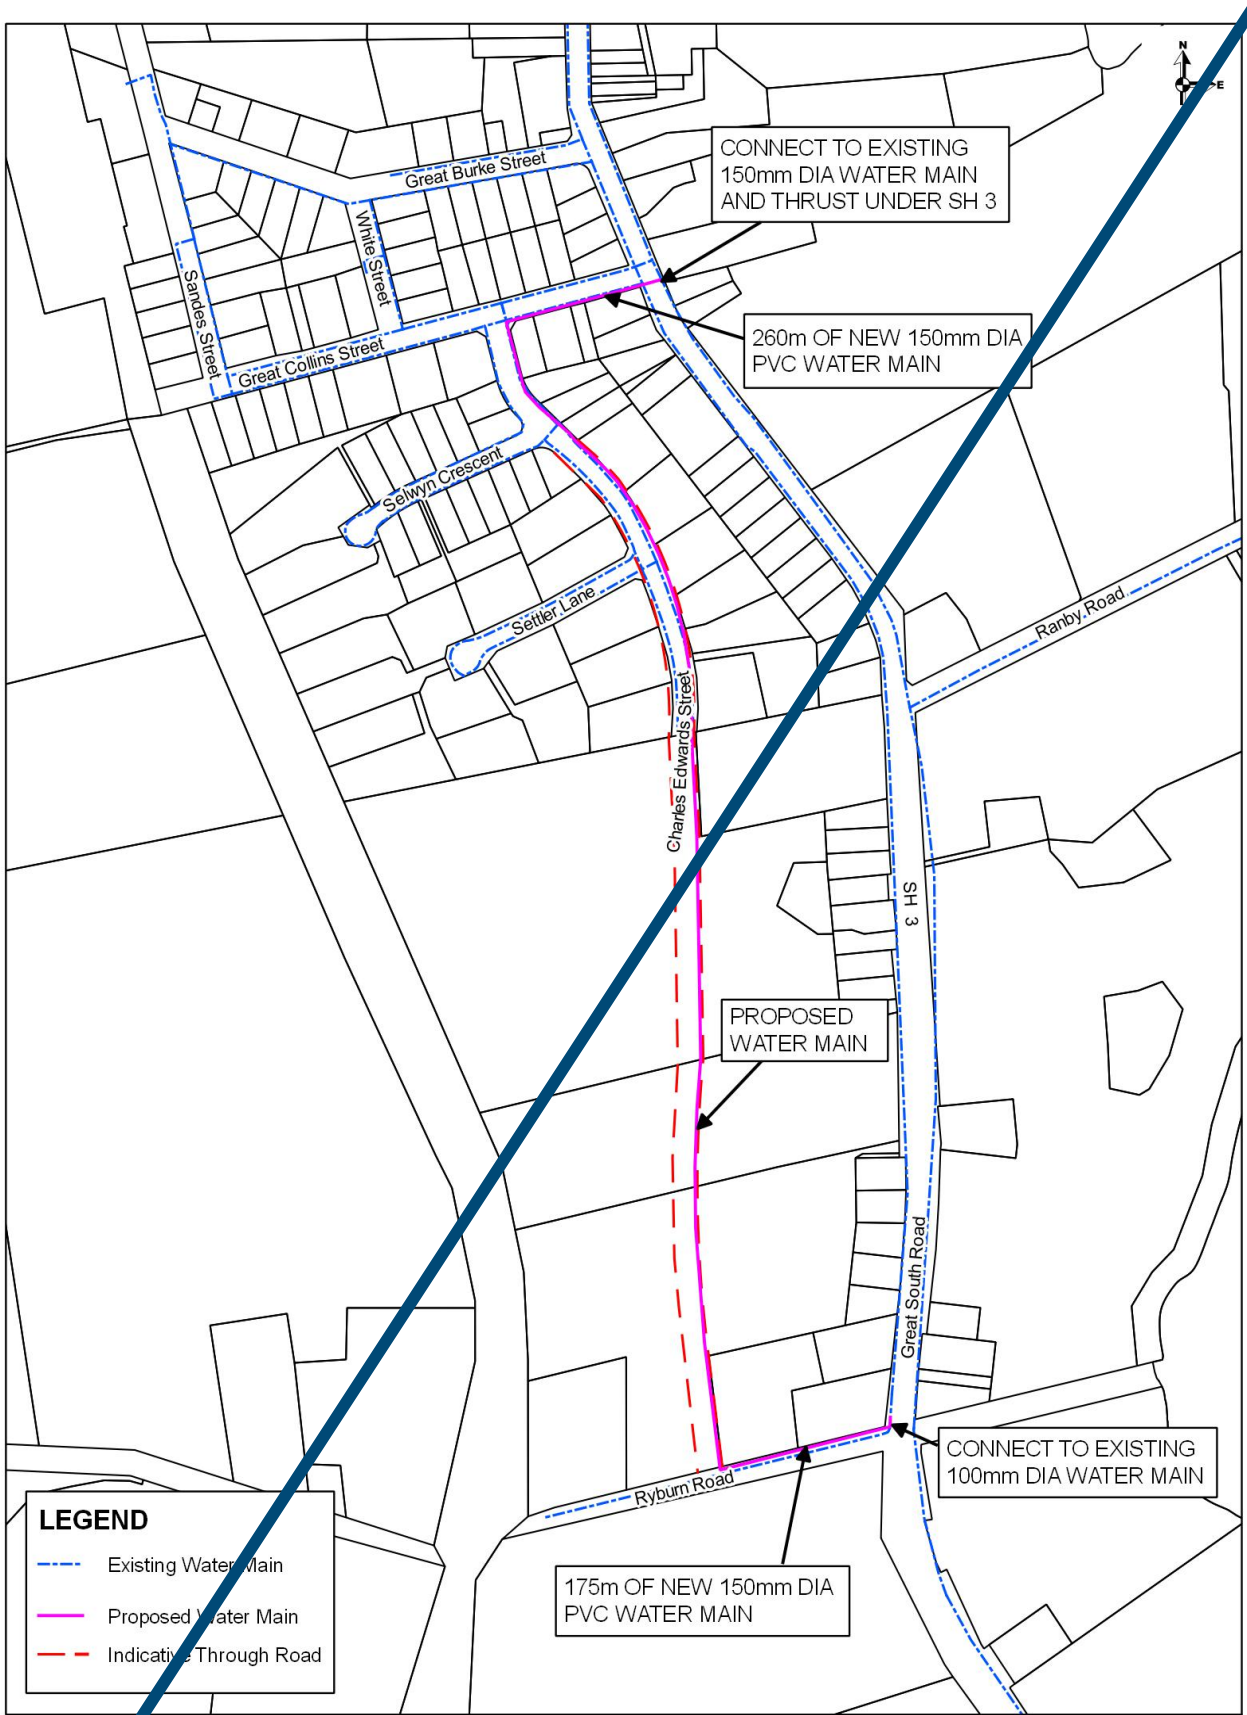

LEGEND

- - - Existing Water Main
- Proposed Water Main
- - - Indicative Through Road

DRAWING 5.1 - CONCEPT PLAN WATER SUPPLY LAYOUT



COPYRIGHT © WAIIPA DISTRICT COUNCIL
 CADASTRAL INFORMATION DERIVED FROM LAND INFORMATION
 NEW ZEALAND'S DIGITAL CORE RECORD SYSTEM (CRS).
 CROWN COPYRIGHT RESERVED.

Scale at A4 1:5,000 Print Date 28/02/2014