



100mm
 SCALE FOR VALIDATING SIZE OF A3 PLOT ONLY
 0
 C:\28\synergy\data\10.71.20.14\14480.06 - Northern Precinct Development_4972_Migrated from Synergy\DRAWINGS\14480.06_004.dwg 27/2/2023 11:52 am under Plotted: 27 Feb 2023 11:52 am
 Version 4.0 - March 2020




SH3 / Raynes Road Intersection Upgrade

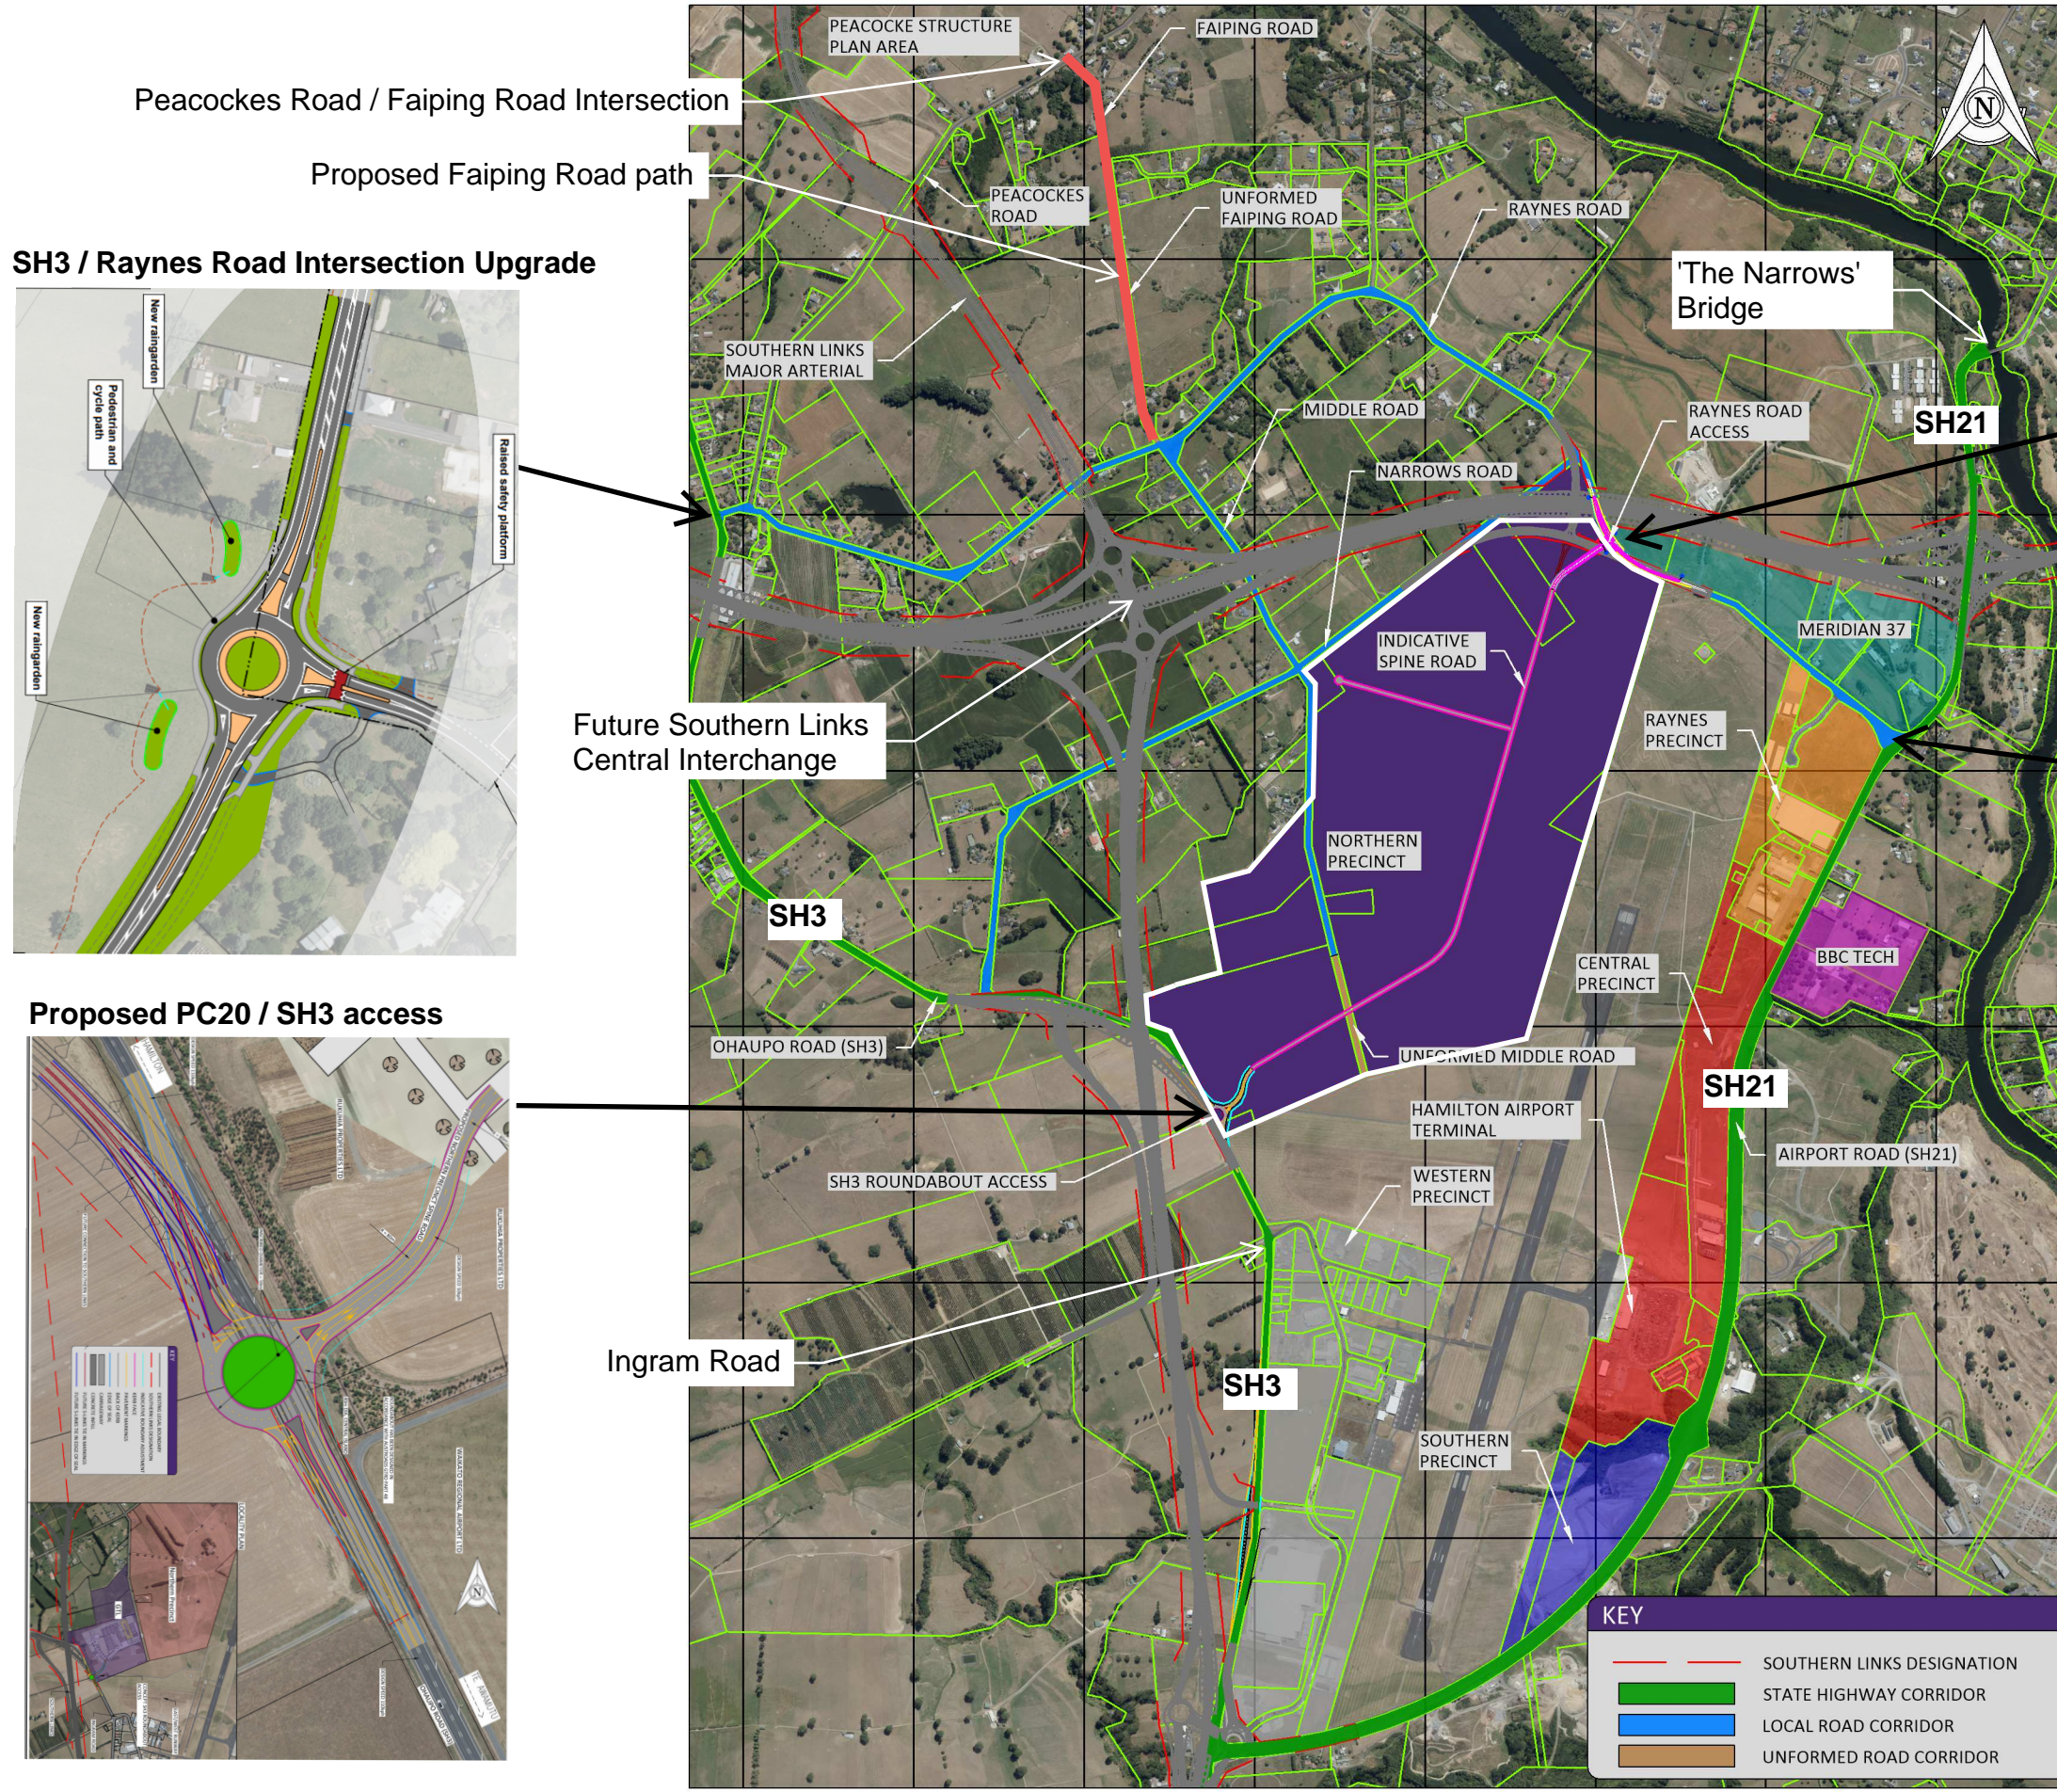



Proposed PC20 / SH3 access

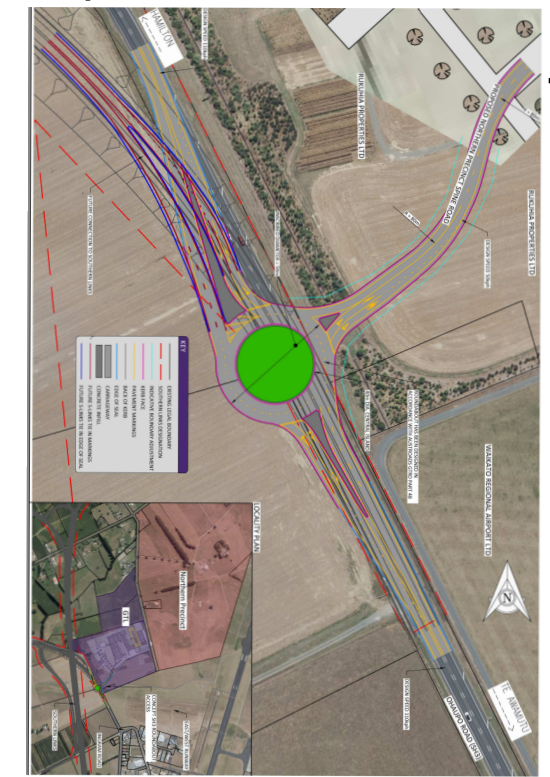

Proposed PC20 / Raynes Road access

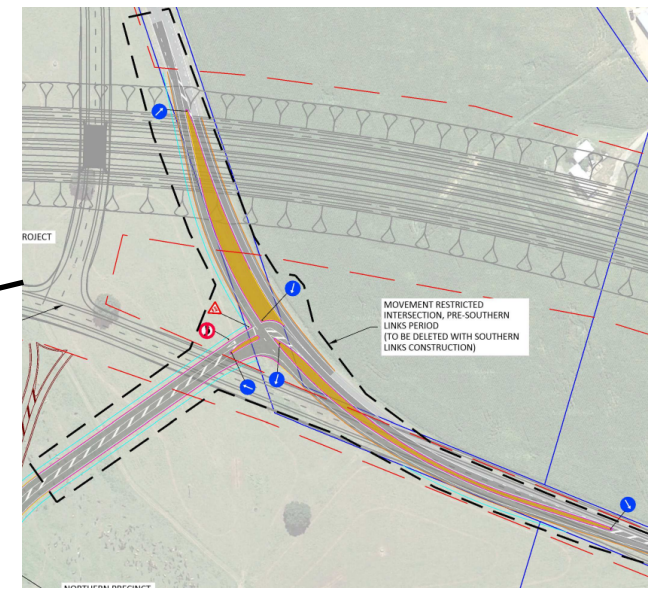

SH21 / Raynes Road Intersection Upgrade

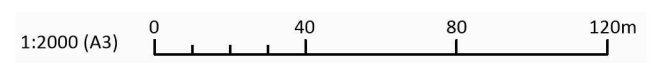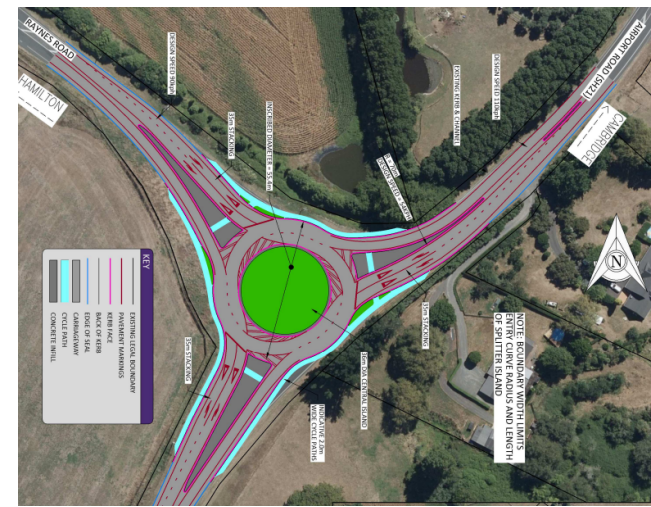

DESIGNED: GT CHECKED: CI DRAWN: GT APPROVED: CI		 BLOXAM BURNETT & OLLIVER	CLIENT: TITANIUM PARK LIMITED	PROJECT: NORTHERN PRECINCT DEVELOPMENT	DRAWINGS: OVERALL PLAN	STATUS: Preliminary Standard DATE: 19.08.2021 SCALE (ORIGINAL SIZE A3): 1:2000 DRAWING NUMBER: 144380_06_0041 REVISION: A
A 08.07.2021 FOR RESOURCE CONSENT DATE: ISSUE/REVISION DETAIL	SB CI CI BY CHK APPR		mix model version:			