

Appendix G

Supporting Drawings

100mm
SCALE FOR VALIDATING SIZE OF A3 PLOT ONLY

0



K:\144380 Titanium Park Ltd (WPA)\DRAWINGS\144380_01_0101.dwg 9/4/2018 5:59 p.m. cinder

B	09.04.2018	REVISED SP, PISTOL CLUB AND GO-KART ACCESSES	CI	JS	JS
A	27.07.2017	INITIAL ISSUE	GT	JS	JS
	Date	Issue/revision detail	By	Chk	Appr

Designed	Checked
GT	JS
Drawn	Approved
GT	
mx model version:	

**BLOXAM
BURNETT
& OLIVER**

Phone 64-7-838 0144, Fax 64-7-839 0431

Client
TITANIUM PARK LIMITED

Project
**CENTRAL & SOUTHERN
PRECINCT ACCESS**

Drawing
OVERALL PLAN


Status PRELIMINARY	
Date 27.07.2017	Scale (Original Size A3) 1:5000
Drawing Number 144380/01 /P /0101	Revision B

100mm
SCALE FOR VALIDATING SIZE OF A3 PLOT ONLY



KEY

- EDGE OF SEAL
- PATHS
- CYCLE RAMPS
- MARKINGS
- BOUNDARIES

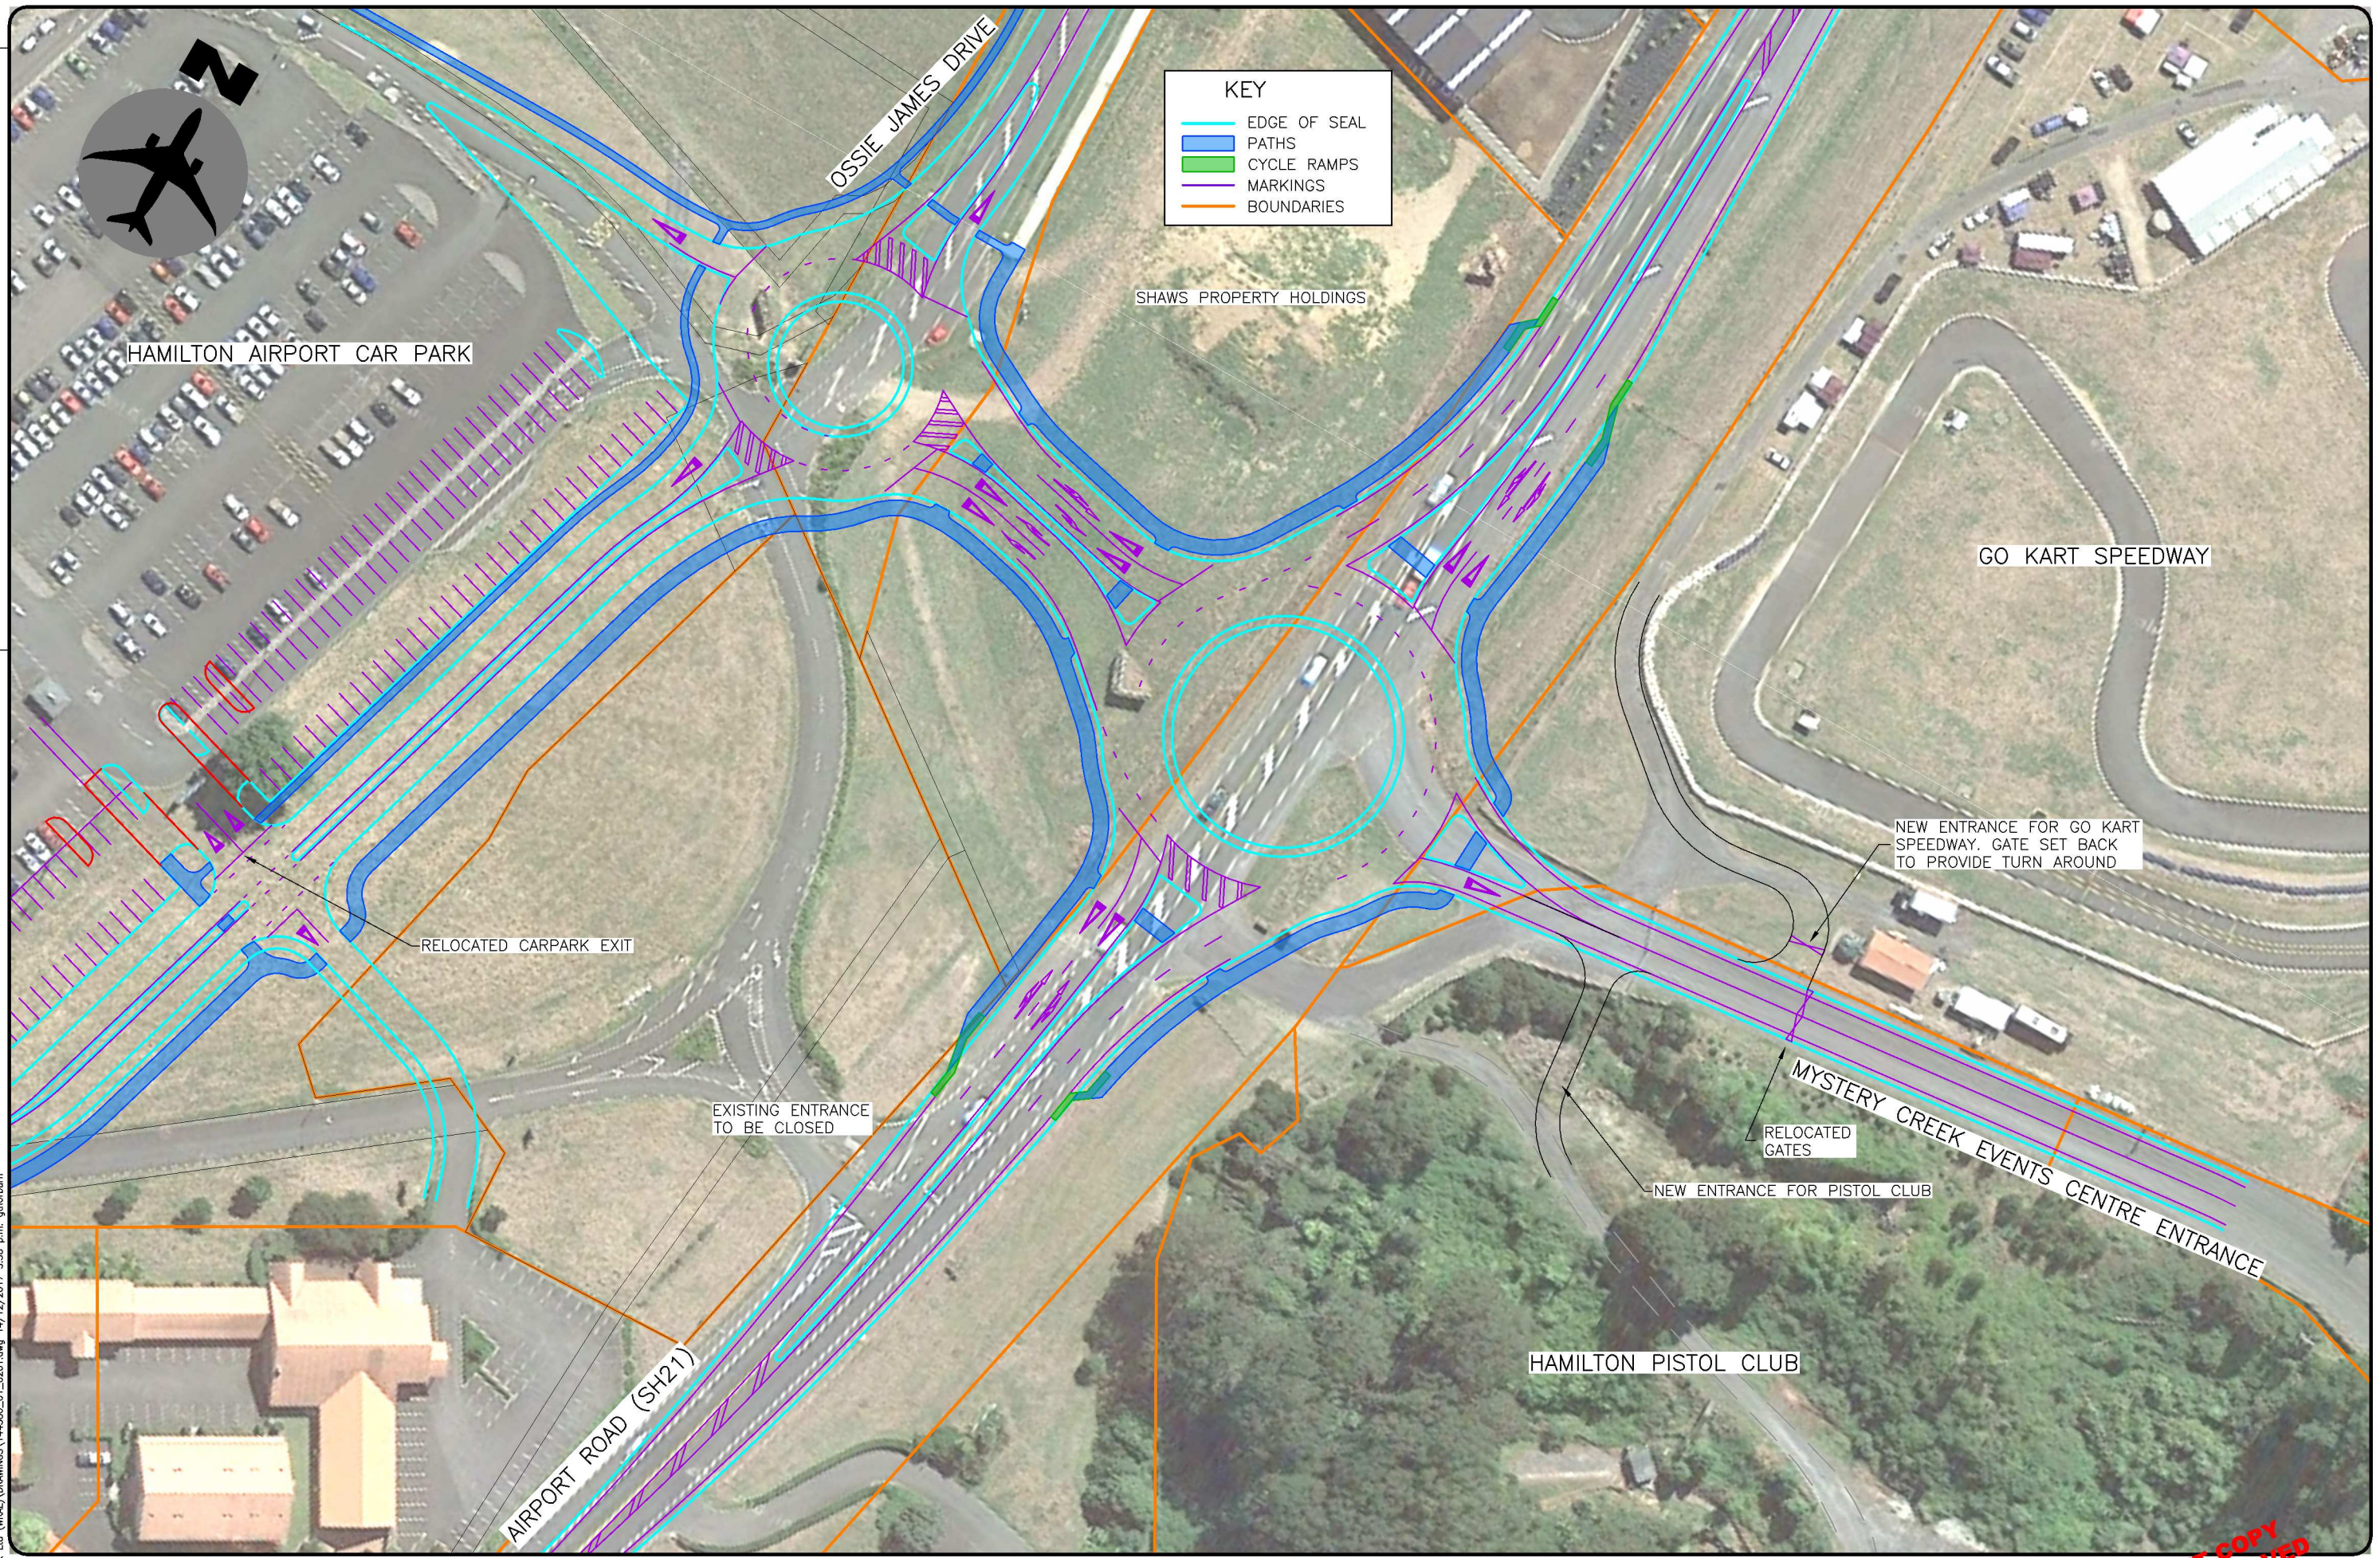

K:\144380 Titanium Park Ltd (WPA)\DRAWINGS\144380_01_0201.dwg 14/12/2017 3:58 p.m. gthorburn

Date	Issue/revision detail	By	Chk	Appr
14.12.2017	ENTRANCES REVISED	GT	CI	
27.07.2017	INITIAL ISSUE	GT	JS	

Designed	Checked
GT	JS
Drawn	Approved
GT	

**BLOXAM
BURNETT
OLLIVER**

Phone 64-7-838 0144, Fax 64-7-839 0431

Client
TITANIUM PARK LIMITED

Project
**CENTRAL PRECINCT ACCESS
CONCEPT ROUNDABOUT**

Drawing
GENERAL ARRANGEMENT

Status	
Date	Scale (Original Size A3)
27.07.2017	1:1000
Drawing Number	Revision
144380/01 /P /0201	—


DRAFT COPY
PRELIMINARY
NOT APPROVED

100mm
SCALE FOR VALIDATING SIZE OF A3 PLOT ONLY



KEY

- EDGE OF SEAL
- MARKINGS
- BOUNDARIES

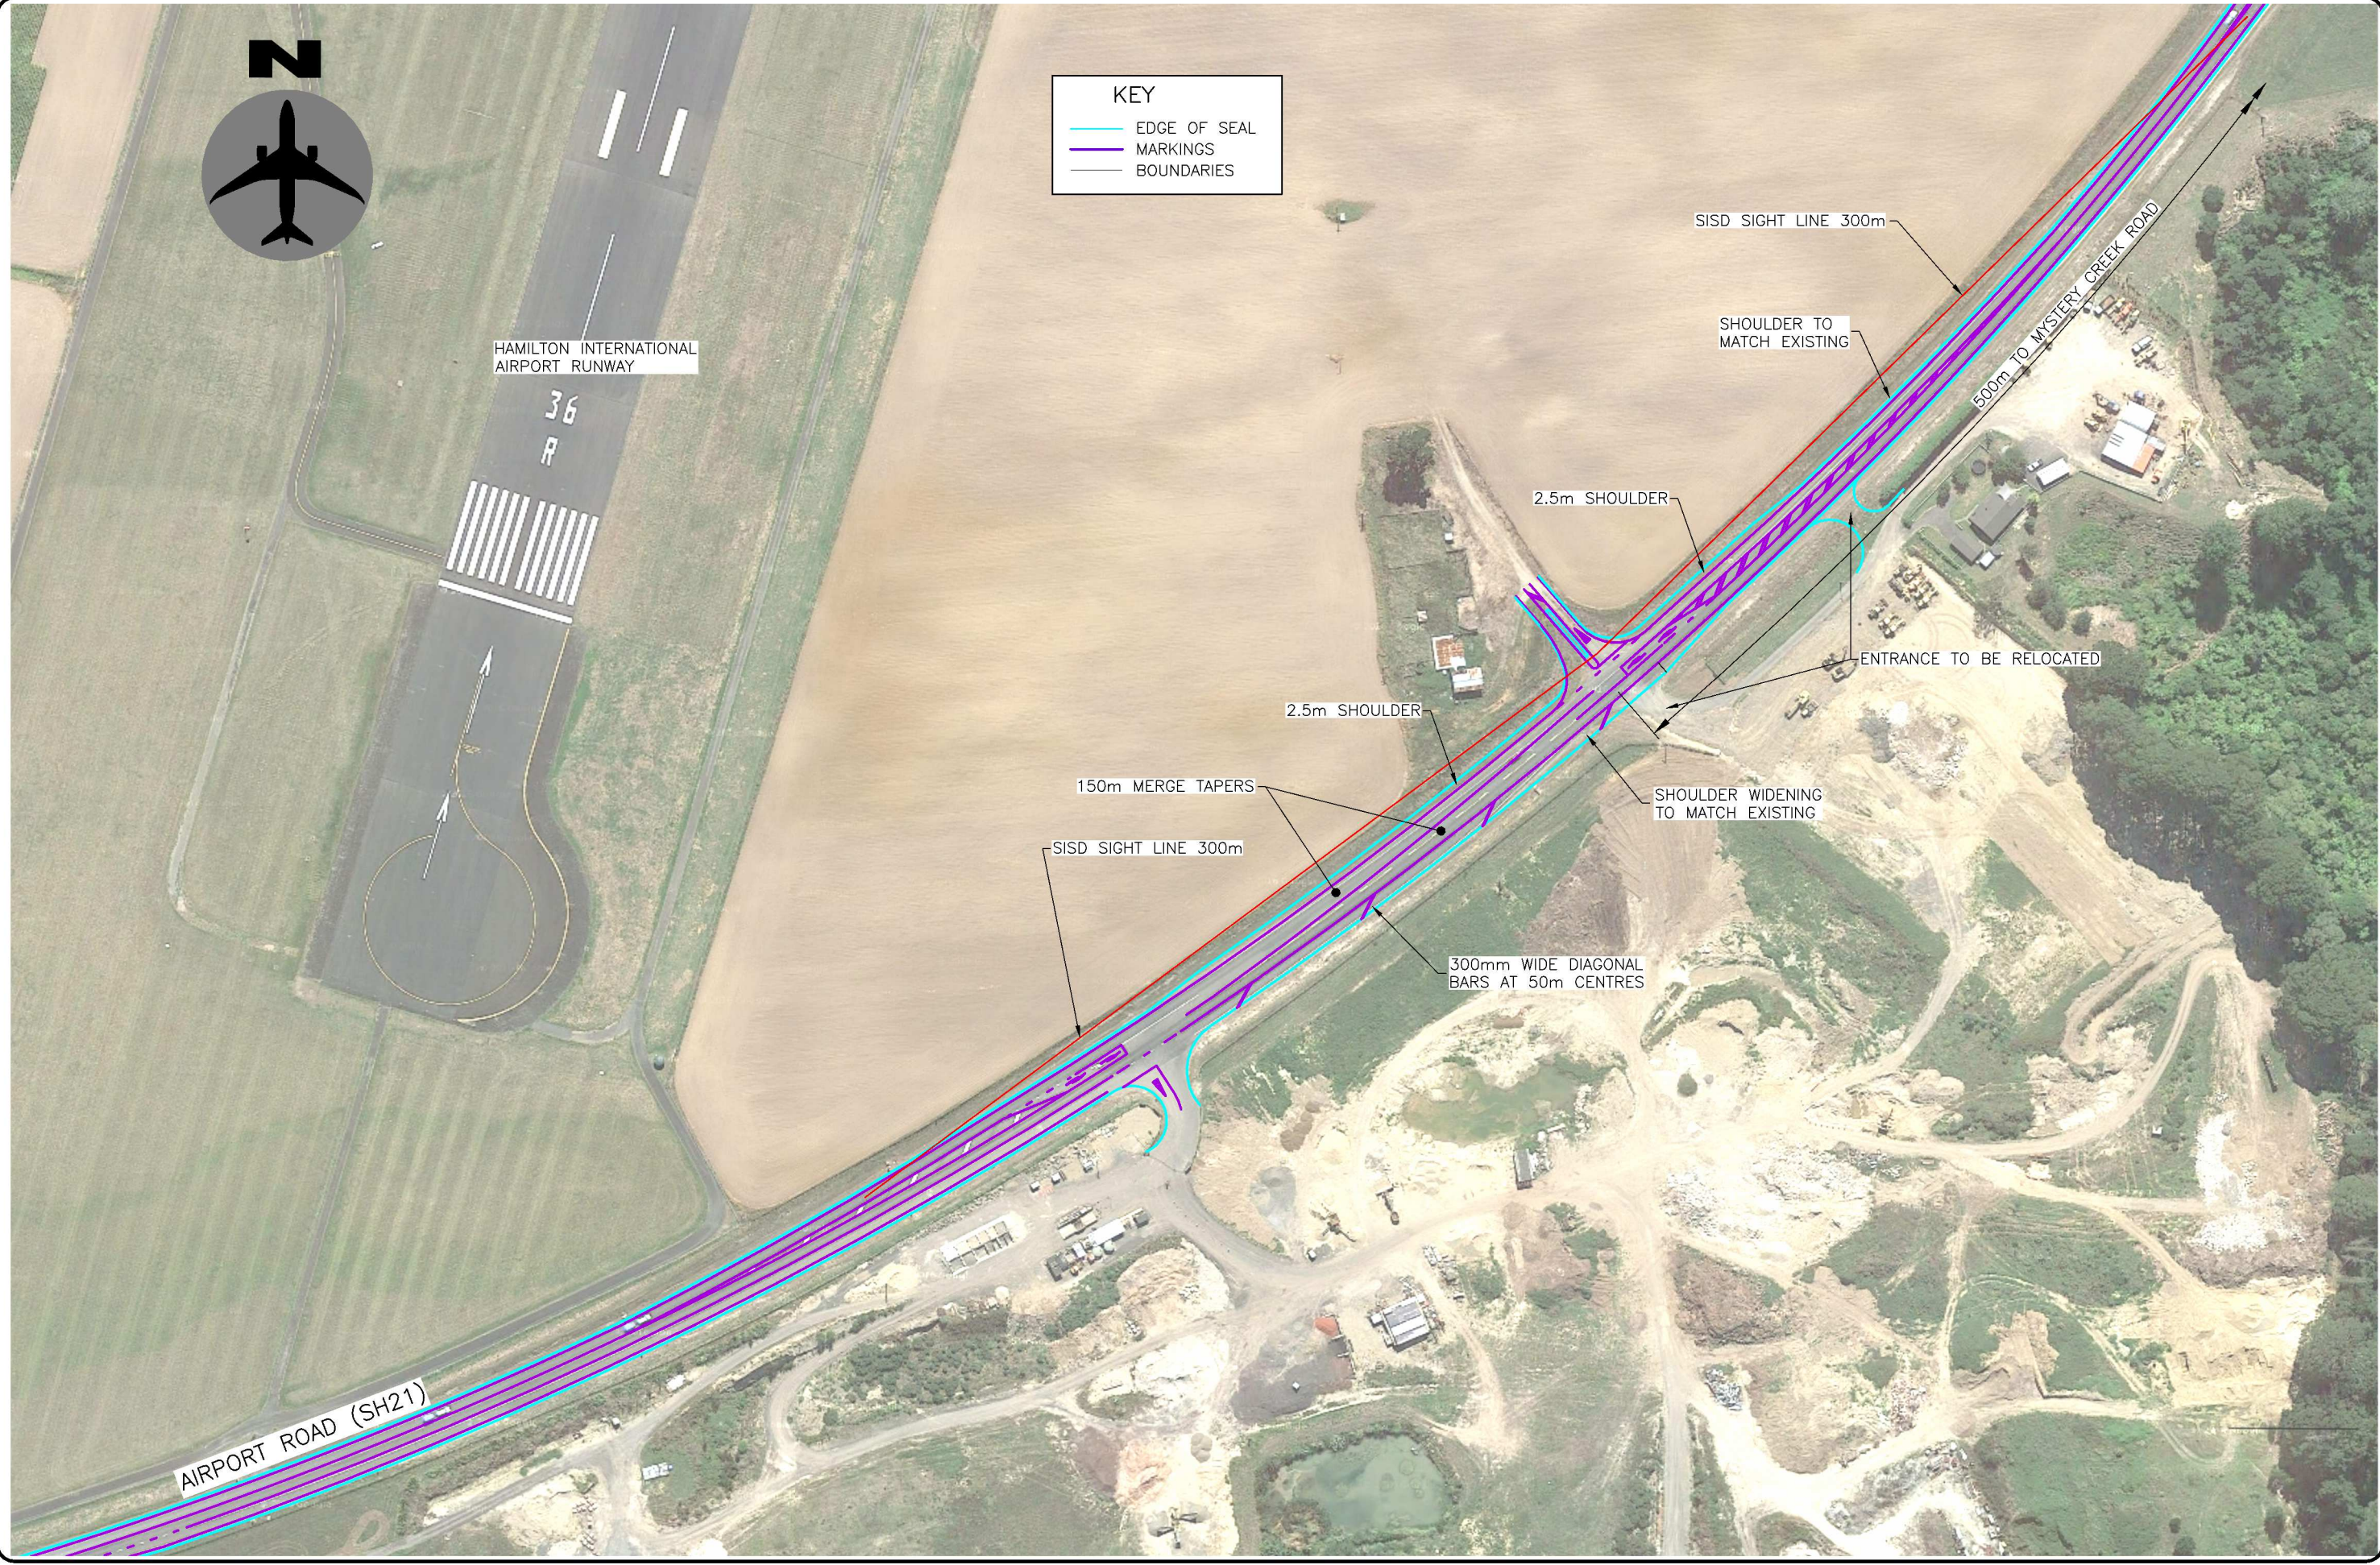

K:\144380 Titanium Park Ltd (WPA)\DRAWINGS\144380_01_0221.dwg 10/10/2017 2:20 p.m. chdr

Designed	GT	Checked	JJS
Drawn	GT	Approved	
Date	27.09.2017	Issue/revision detail	INITIAL ISSUE
By	GT	Chk	JJS
Appr			

mx model version:	
-------------------	--



Client
TITANIUM PARK LIMITED

Project
SOUTHERN PRECINCT ACCESS CONCEPT LAYOUT

Drawing
RIGHT TURN BAY

Status	PRELIMINARY	
Date	27.09.2017	Scale (Original Size A3) 1:2000
Drawing Number	144380/01 /P /0221	Revision B